


REFER TO BLDG 310
FOR CONTINUATION OF PLAN

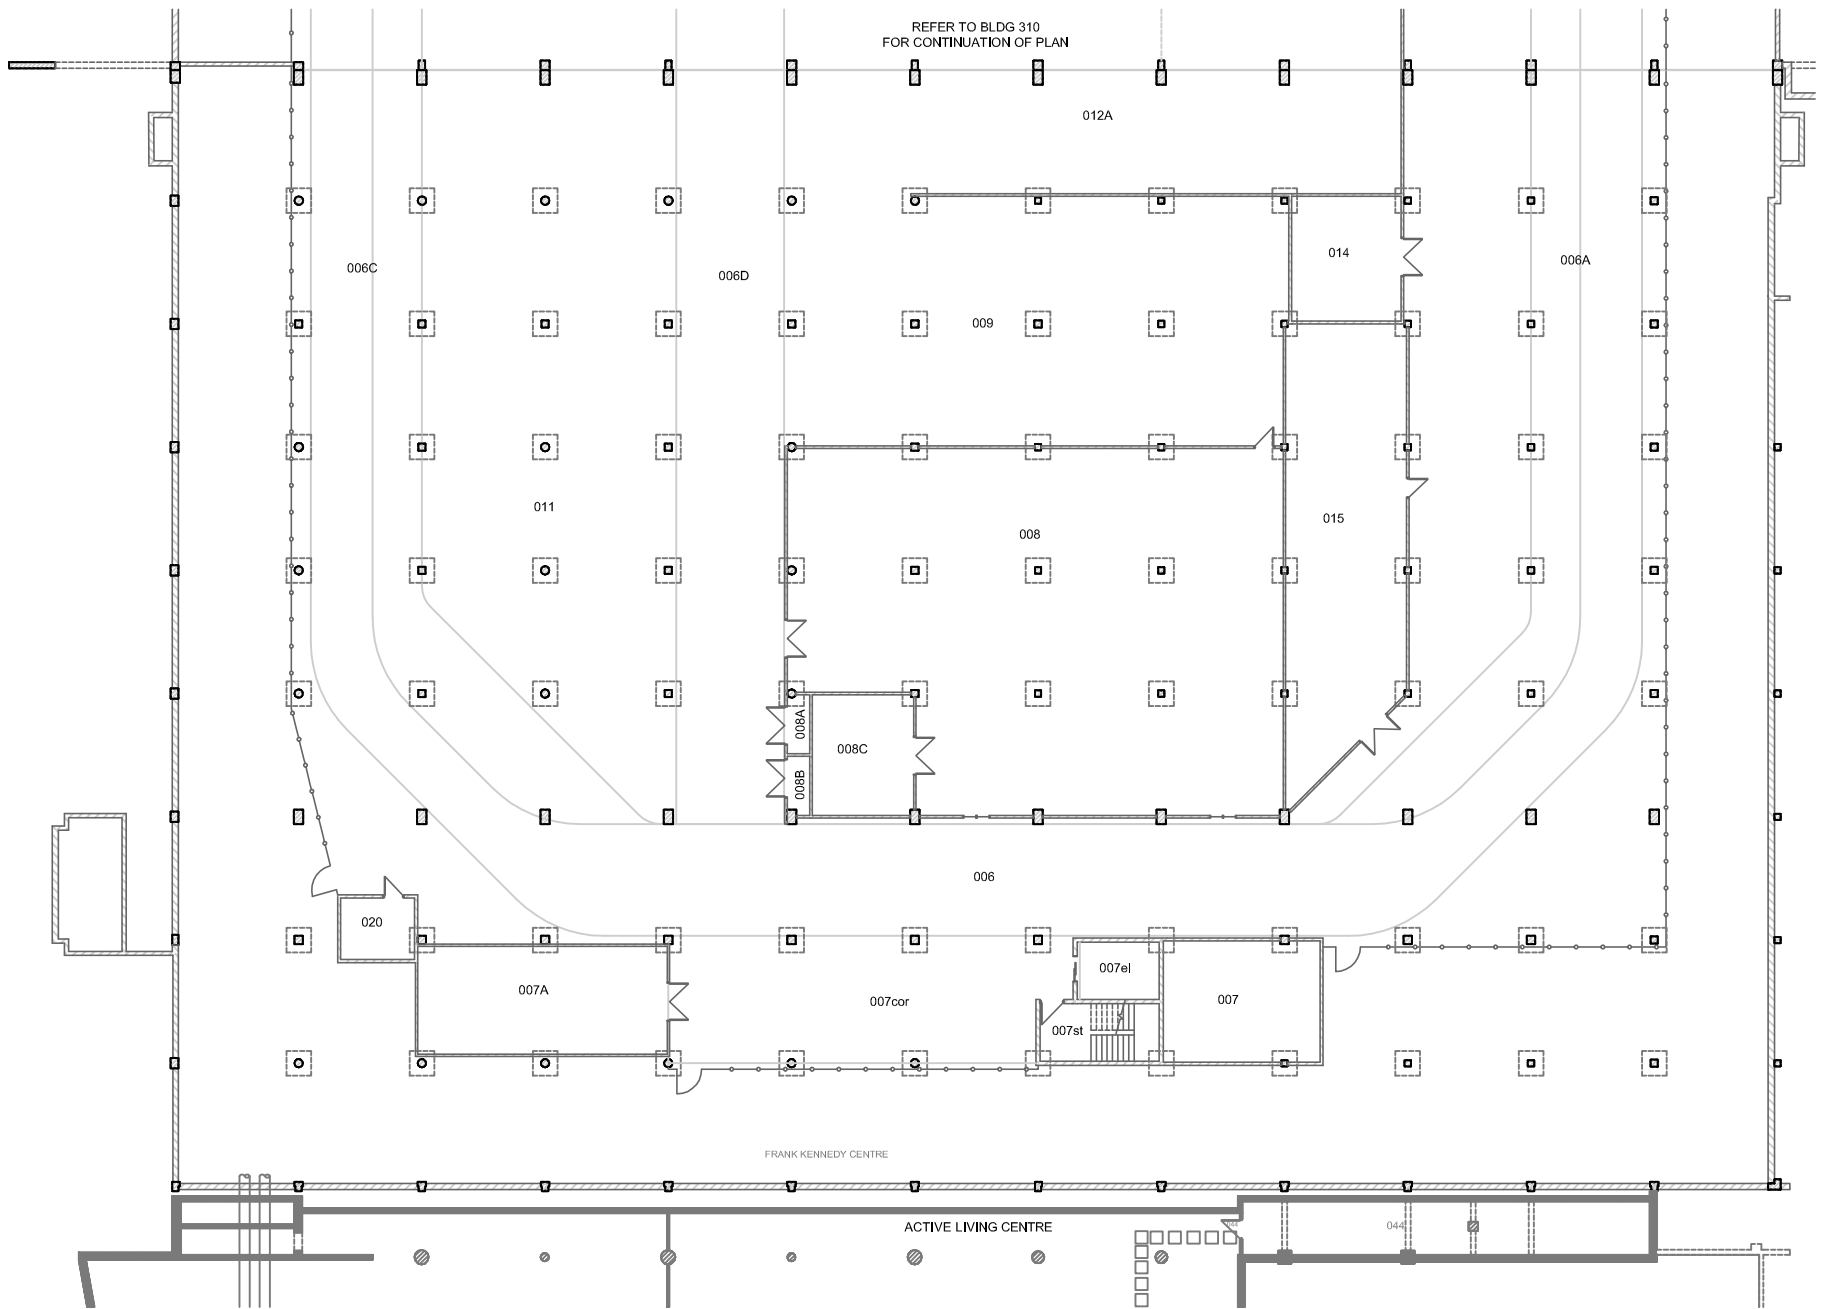


FRANK KENNEDY CENTRE - 309
000 LEVEL



420 UNIVERSITY CRESCENT
0 (FT) 50




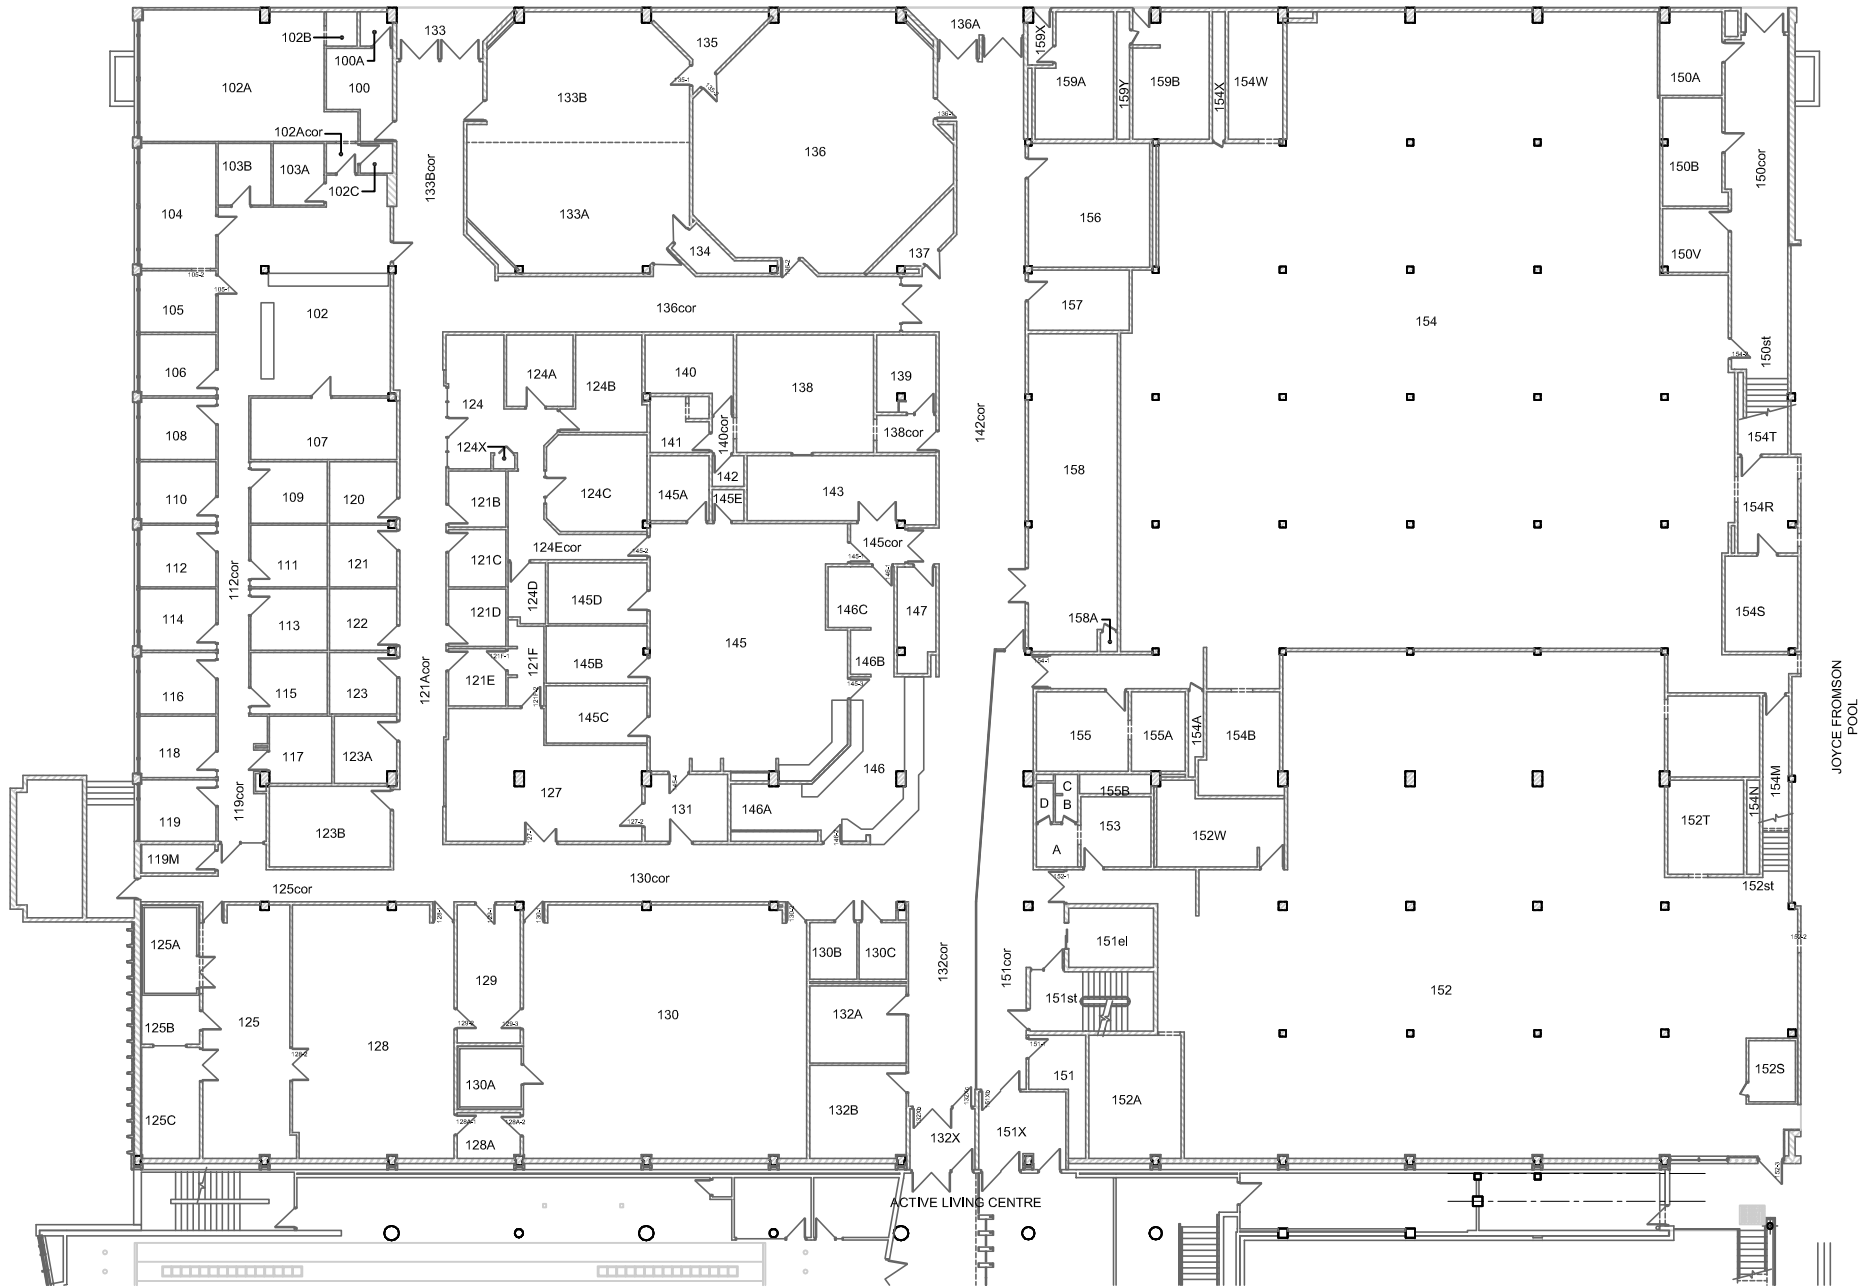

FRANK KENNEDY CENTRE - 309 100 LEVEL

420 UNIVERSITY CRESCENT
0 (FT) 50



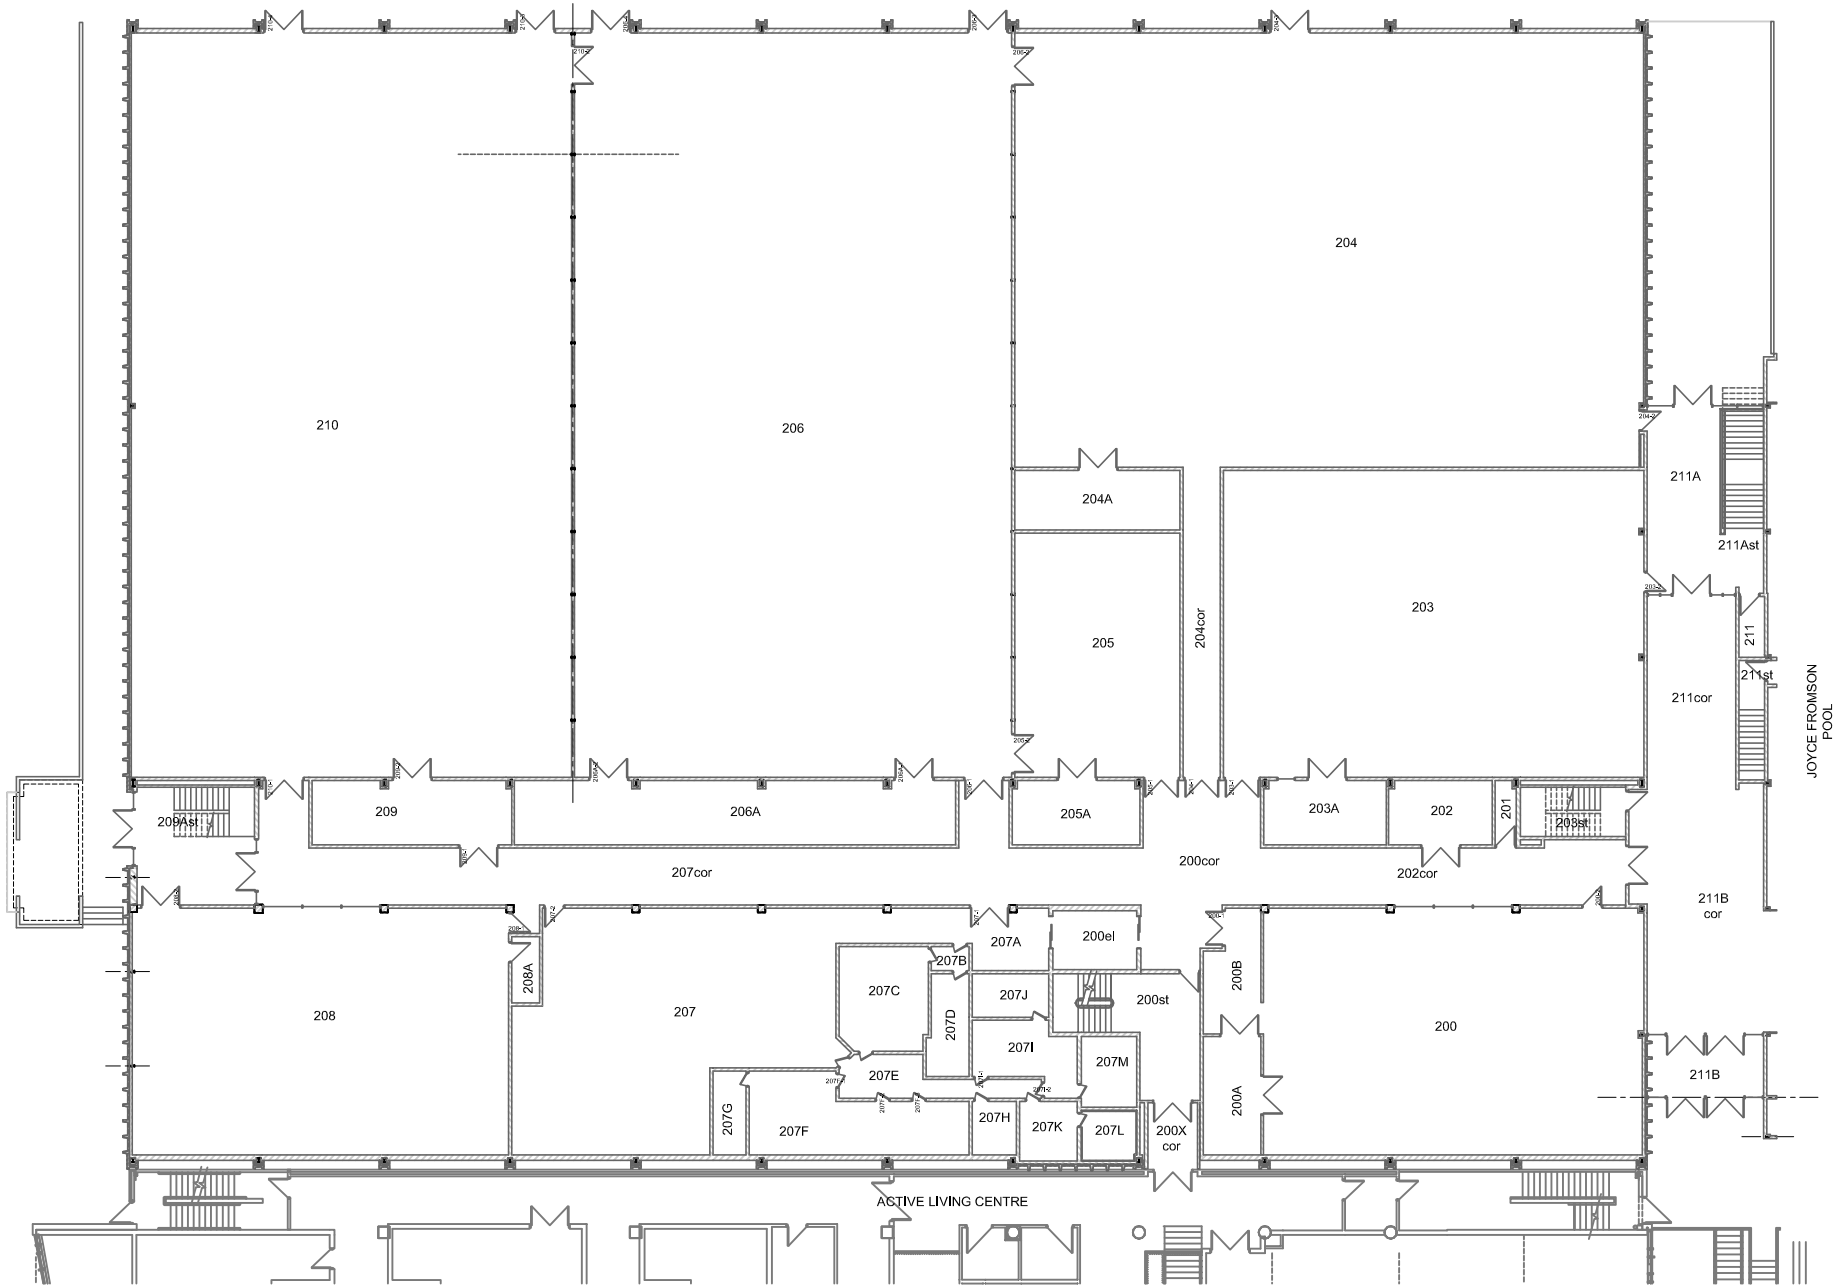


FRANK KENNEDY CENTRE - 309
200 LEVEL



420 UNIVERSITY CRESCENT
0 (FT) 50



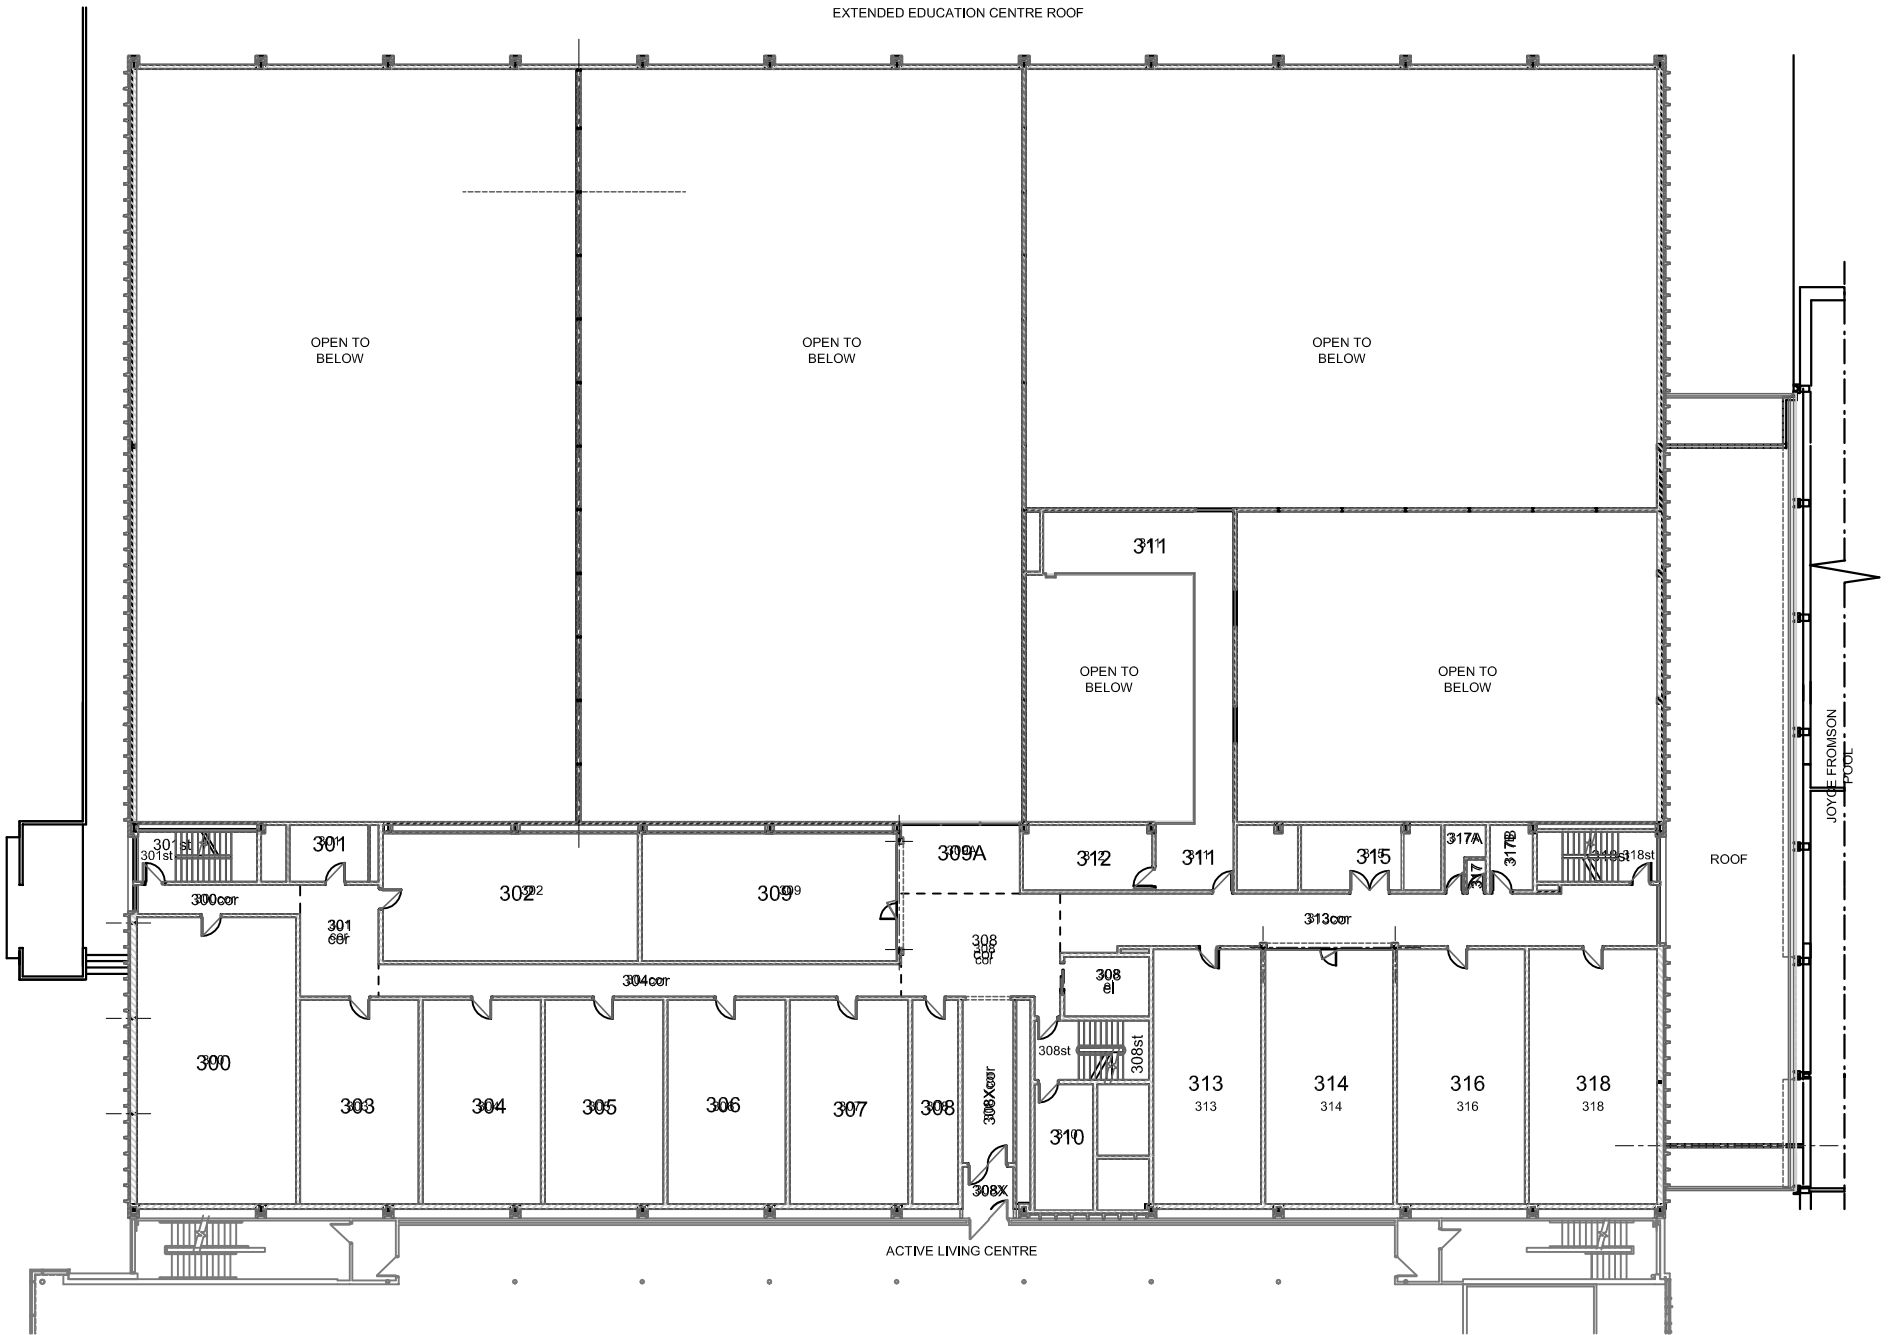


FRANK KENNEDY CENTRE - 309
300 LEVEL



420 UNIVERSITY CRESCENT
0 (FT) 50



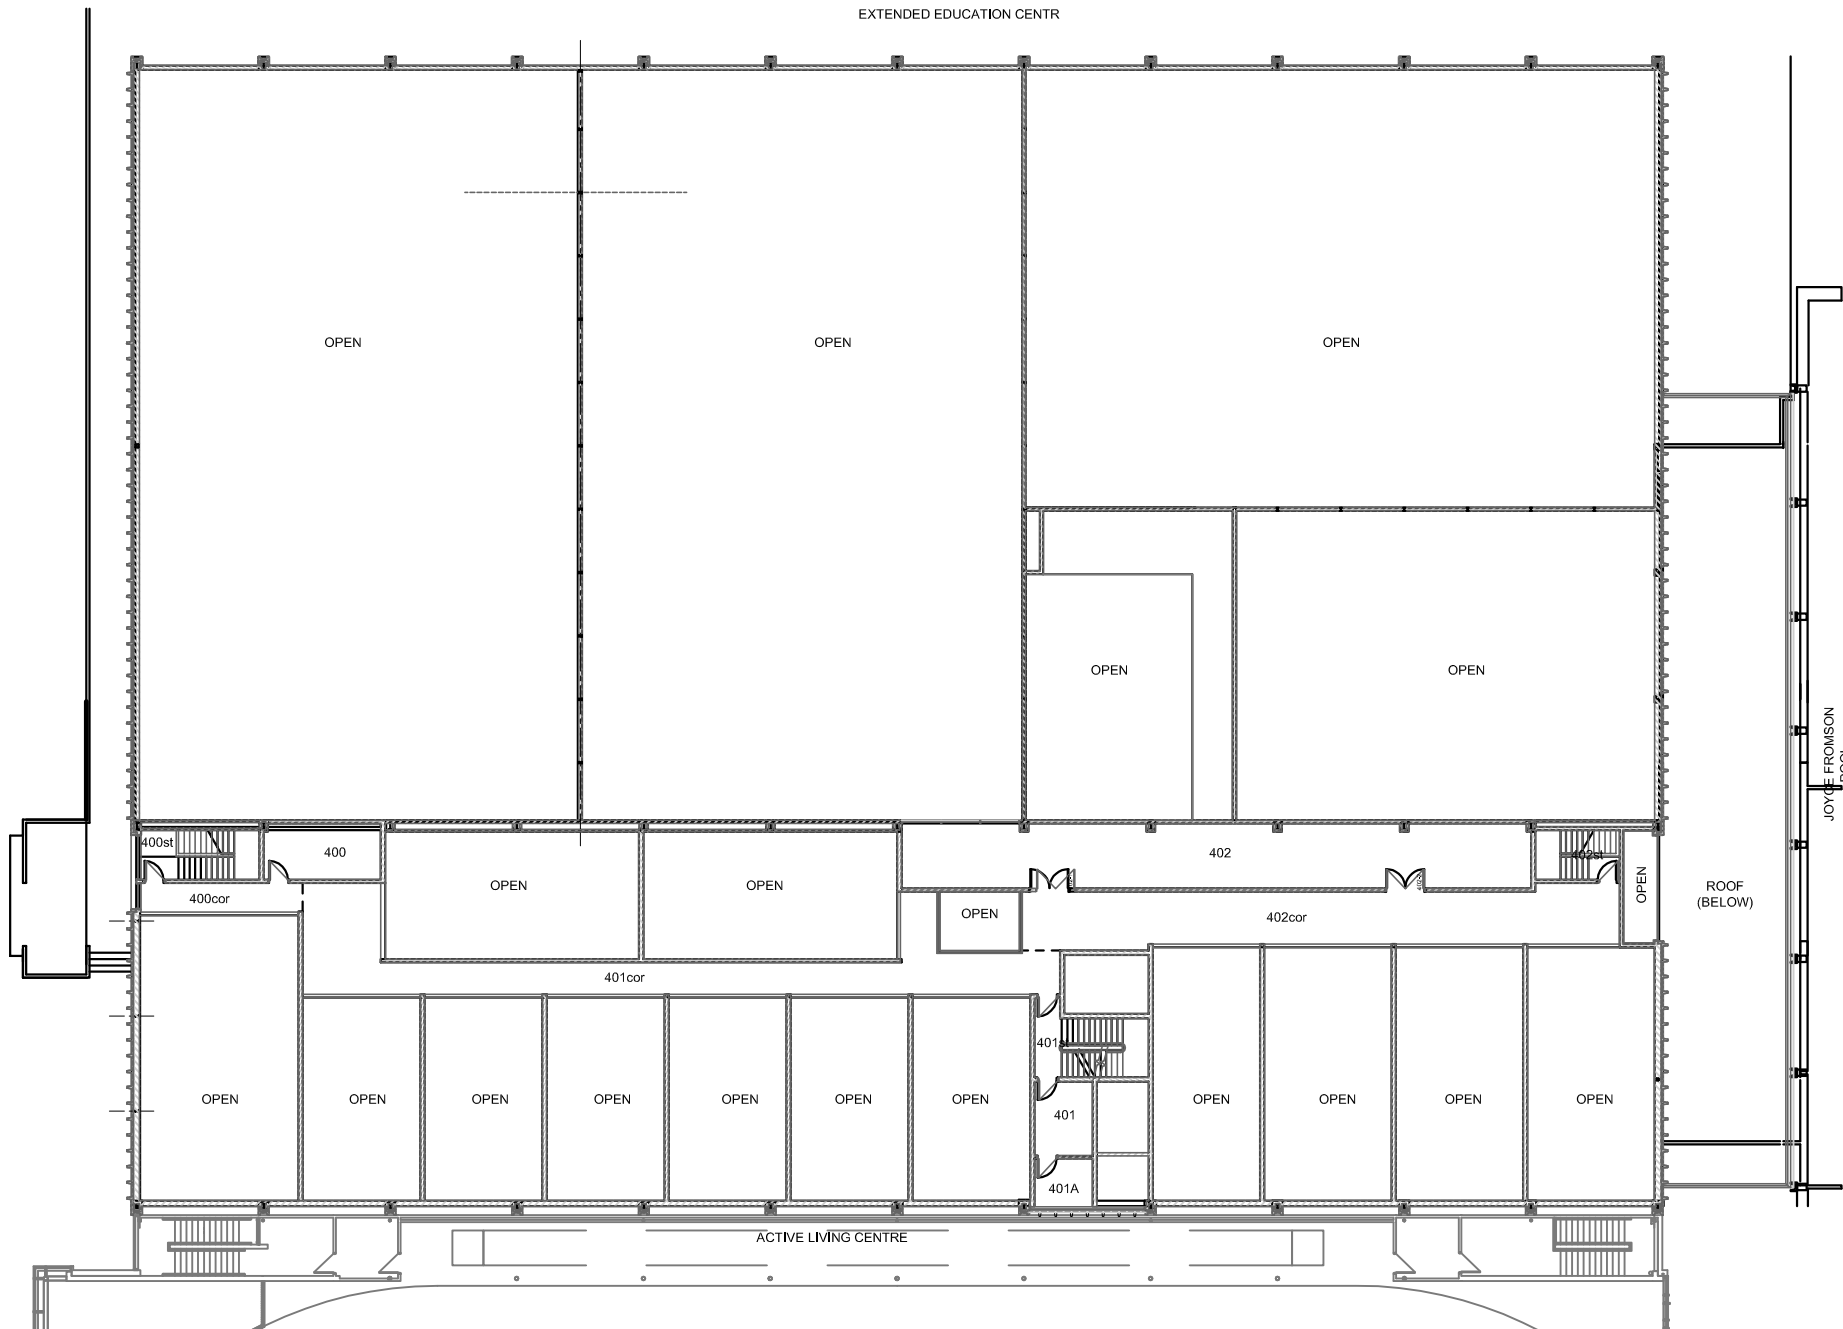


FRANK KENNEDY CENTRE - 309
400 LEVEL



420 UNIVERSITY CRESCENT
 0 (FT) 50



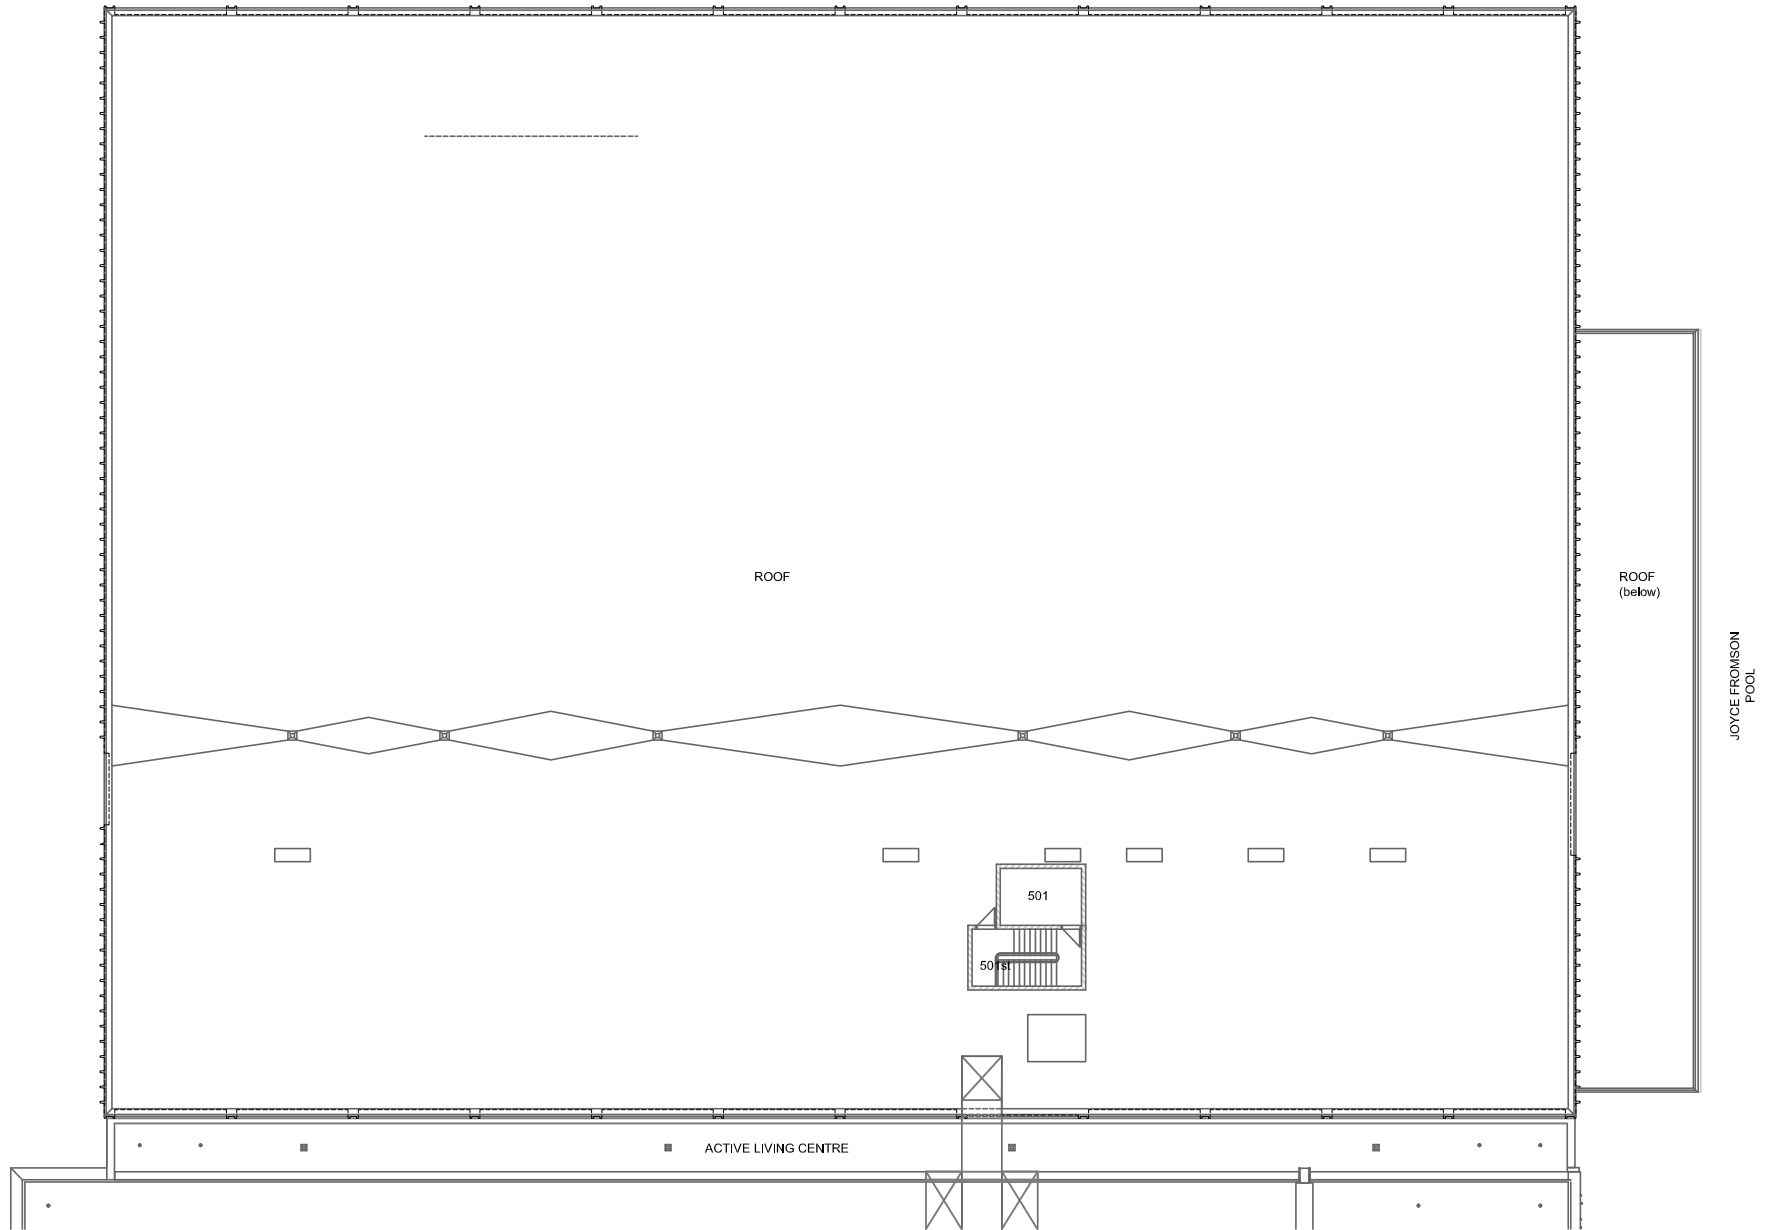

FRANK KENNEDY CENTRE - 309
500 LEVEL



420 UNIVERSITY CRESCENT
0 (FT) 50

