



ANIMAL SCI
ENTO
TO
AGRICULTURE
TUNNEL - 887

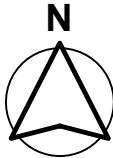

0 16' 32' 64'

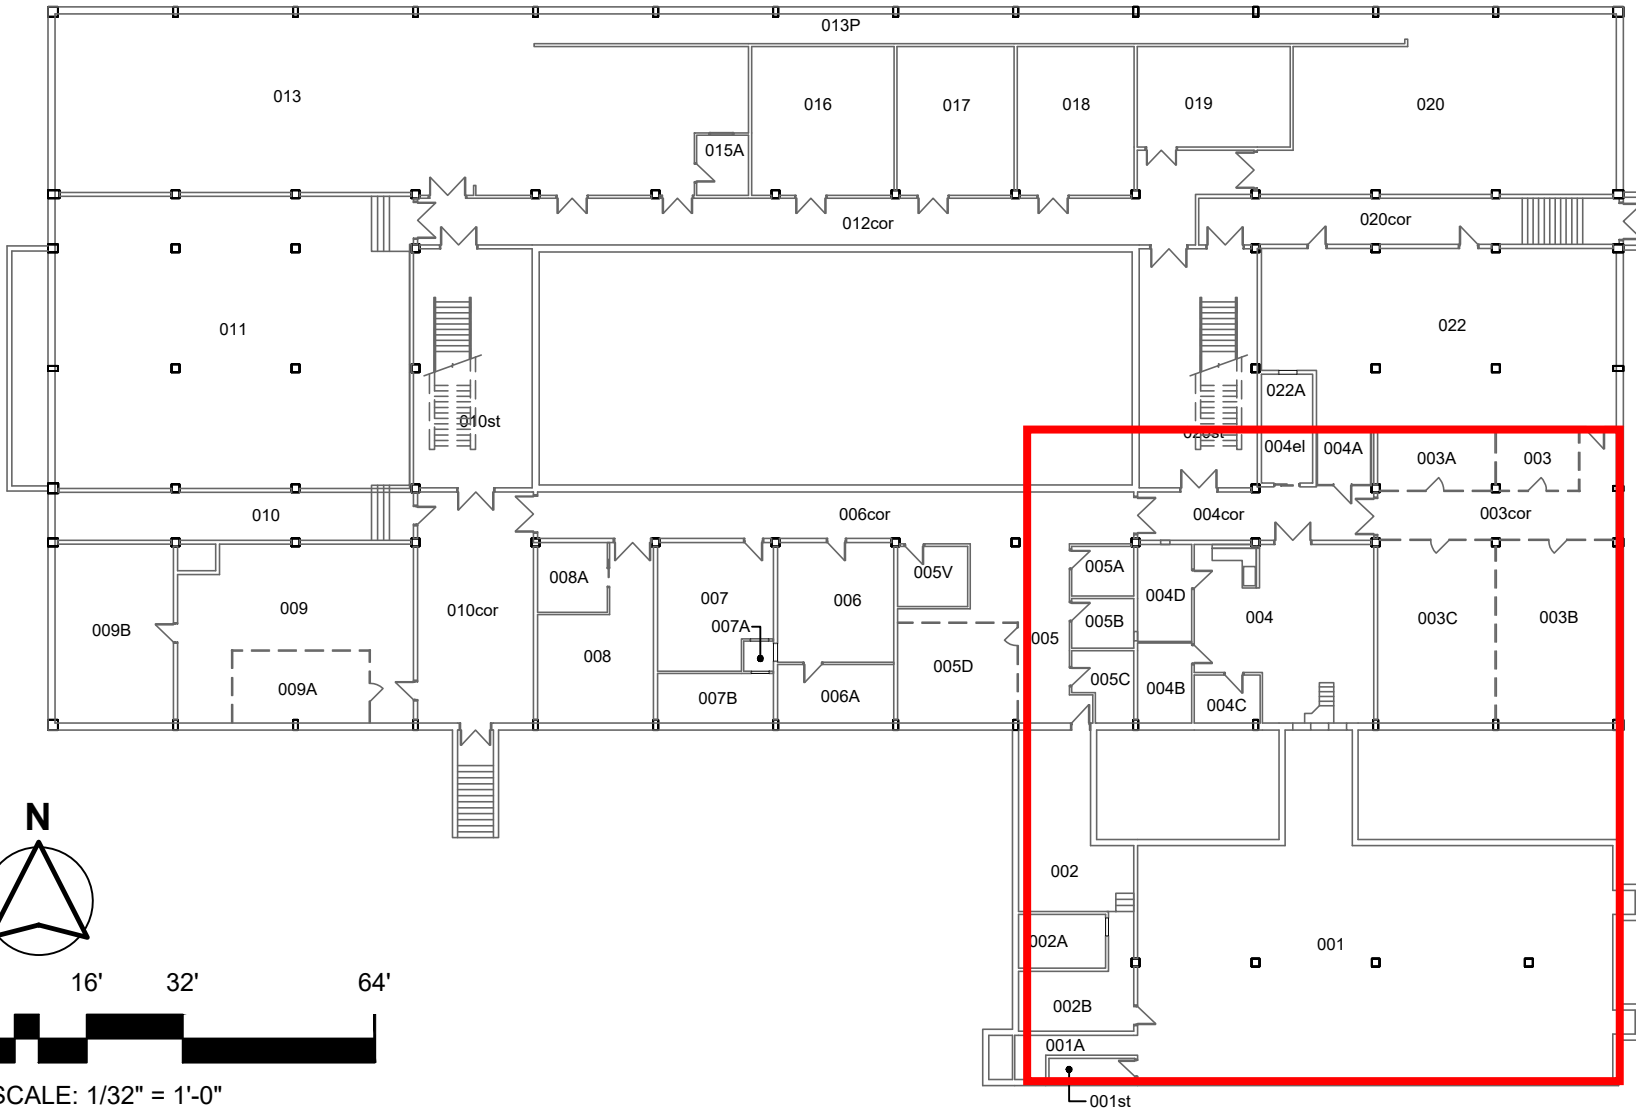

SCALE: 1/32" = 1'-0"

2023/09/18




**University
of Manitoba**


Physical Plant Department
Architectural and Engineering Services

ANIMAL SCIENCE ENTOMOLOGY - 015

12 DAFOE ROAD, WINNIPEG MB
LEVEL 000

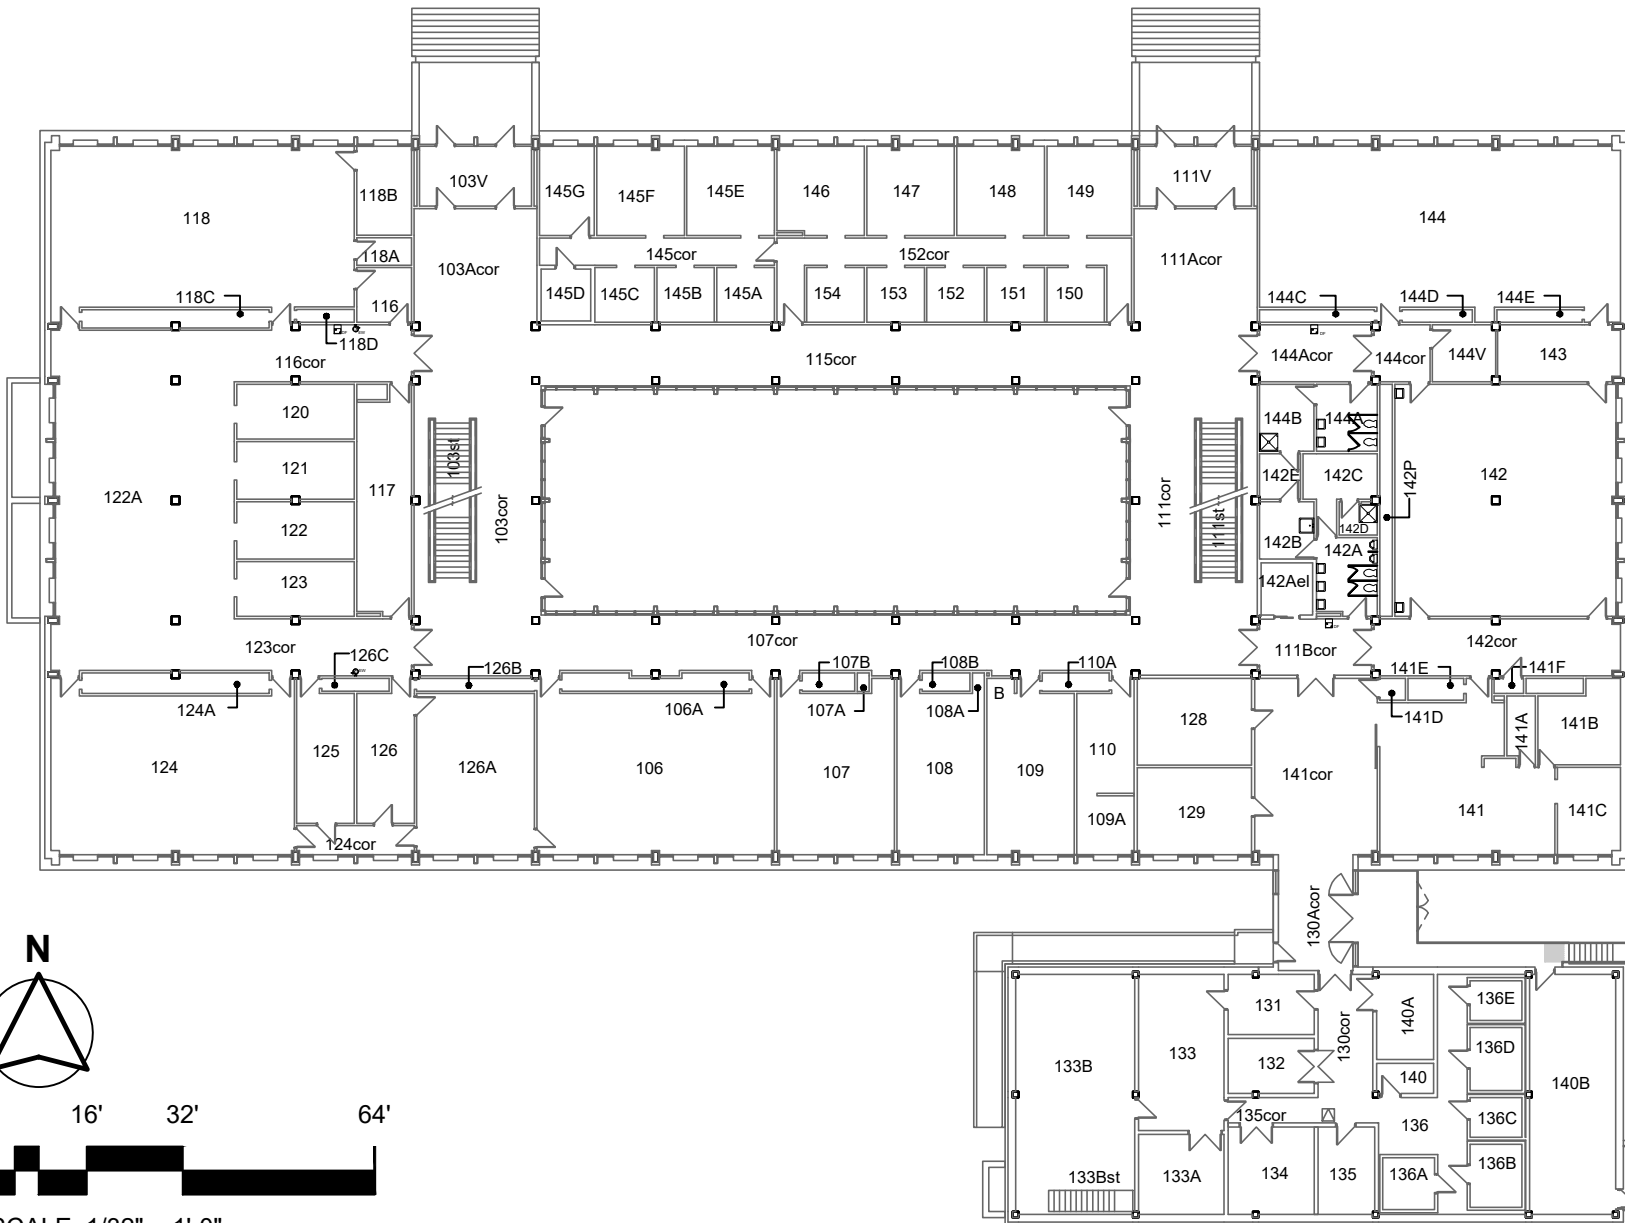

2023/07/13

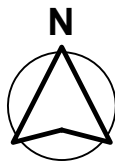


SCALE: 1/32" = 1'-0"

2022/10/27



University of Manitoba | Physical Plant Department
Architectural and Engineering Services

ANIMAL SCIENCE ENTOMOLOGY - 015
12 DAFOE ROAD, WINNIPEG MB
LEVEL 200

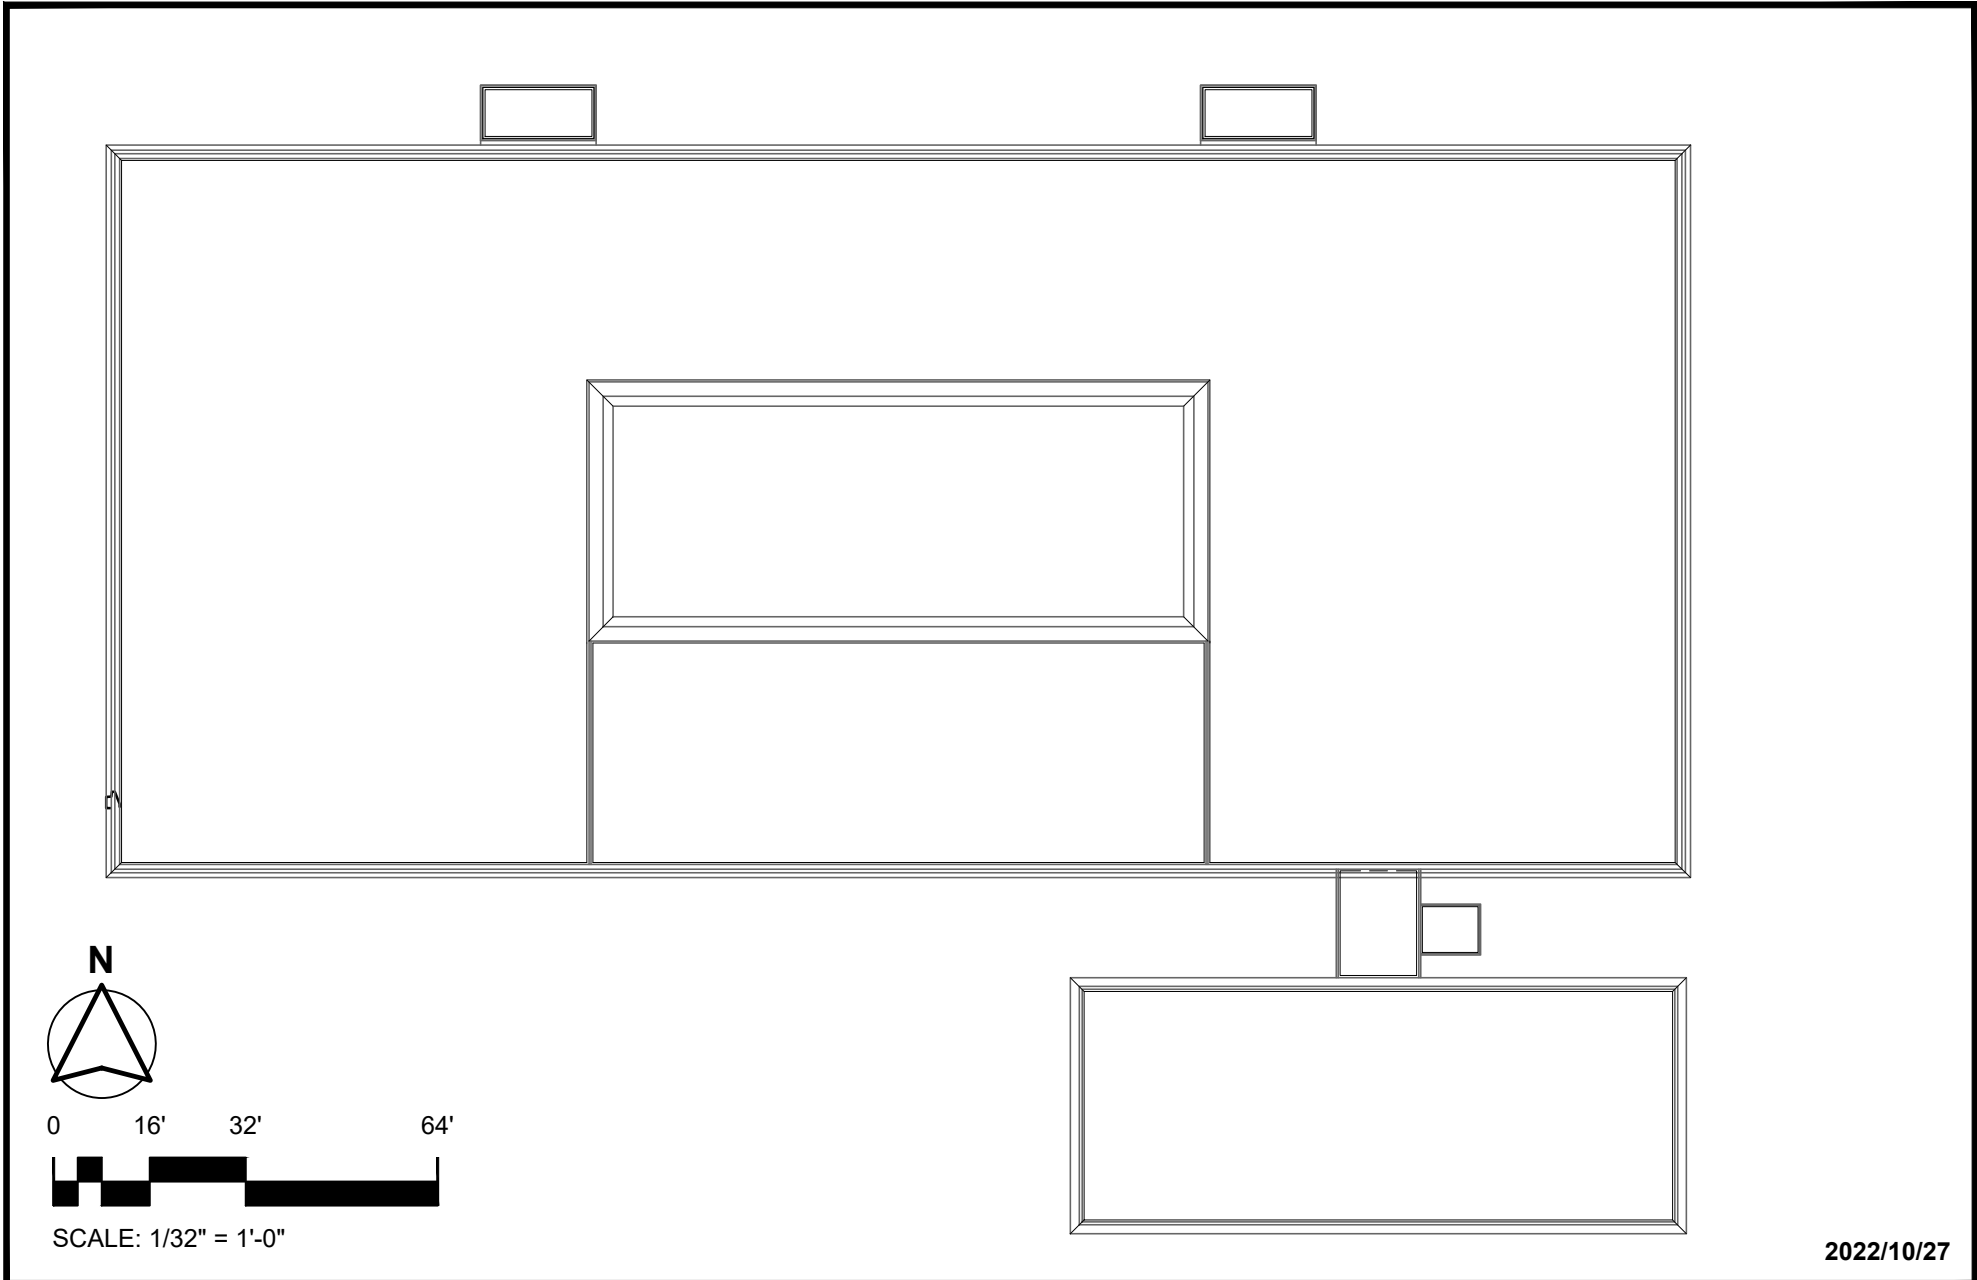

**University
of Manitoba**

Physical Plant Department
Architectural and Engineering Services

ANIMAL SCIENCE ENTOMOLOGY - 015
12 DAFOE ROAD, WINNIPEG MB
LEVEL ROOF