


UNIVERSITY
OF MANITOBA

HELEN GLASS - 89 CURRY PL
283 - 100 LEVEL

NOVEMBER 22, 2017



Physical Plant Department
89 Freedman Crescent Winnipeg, MB

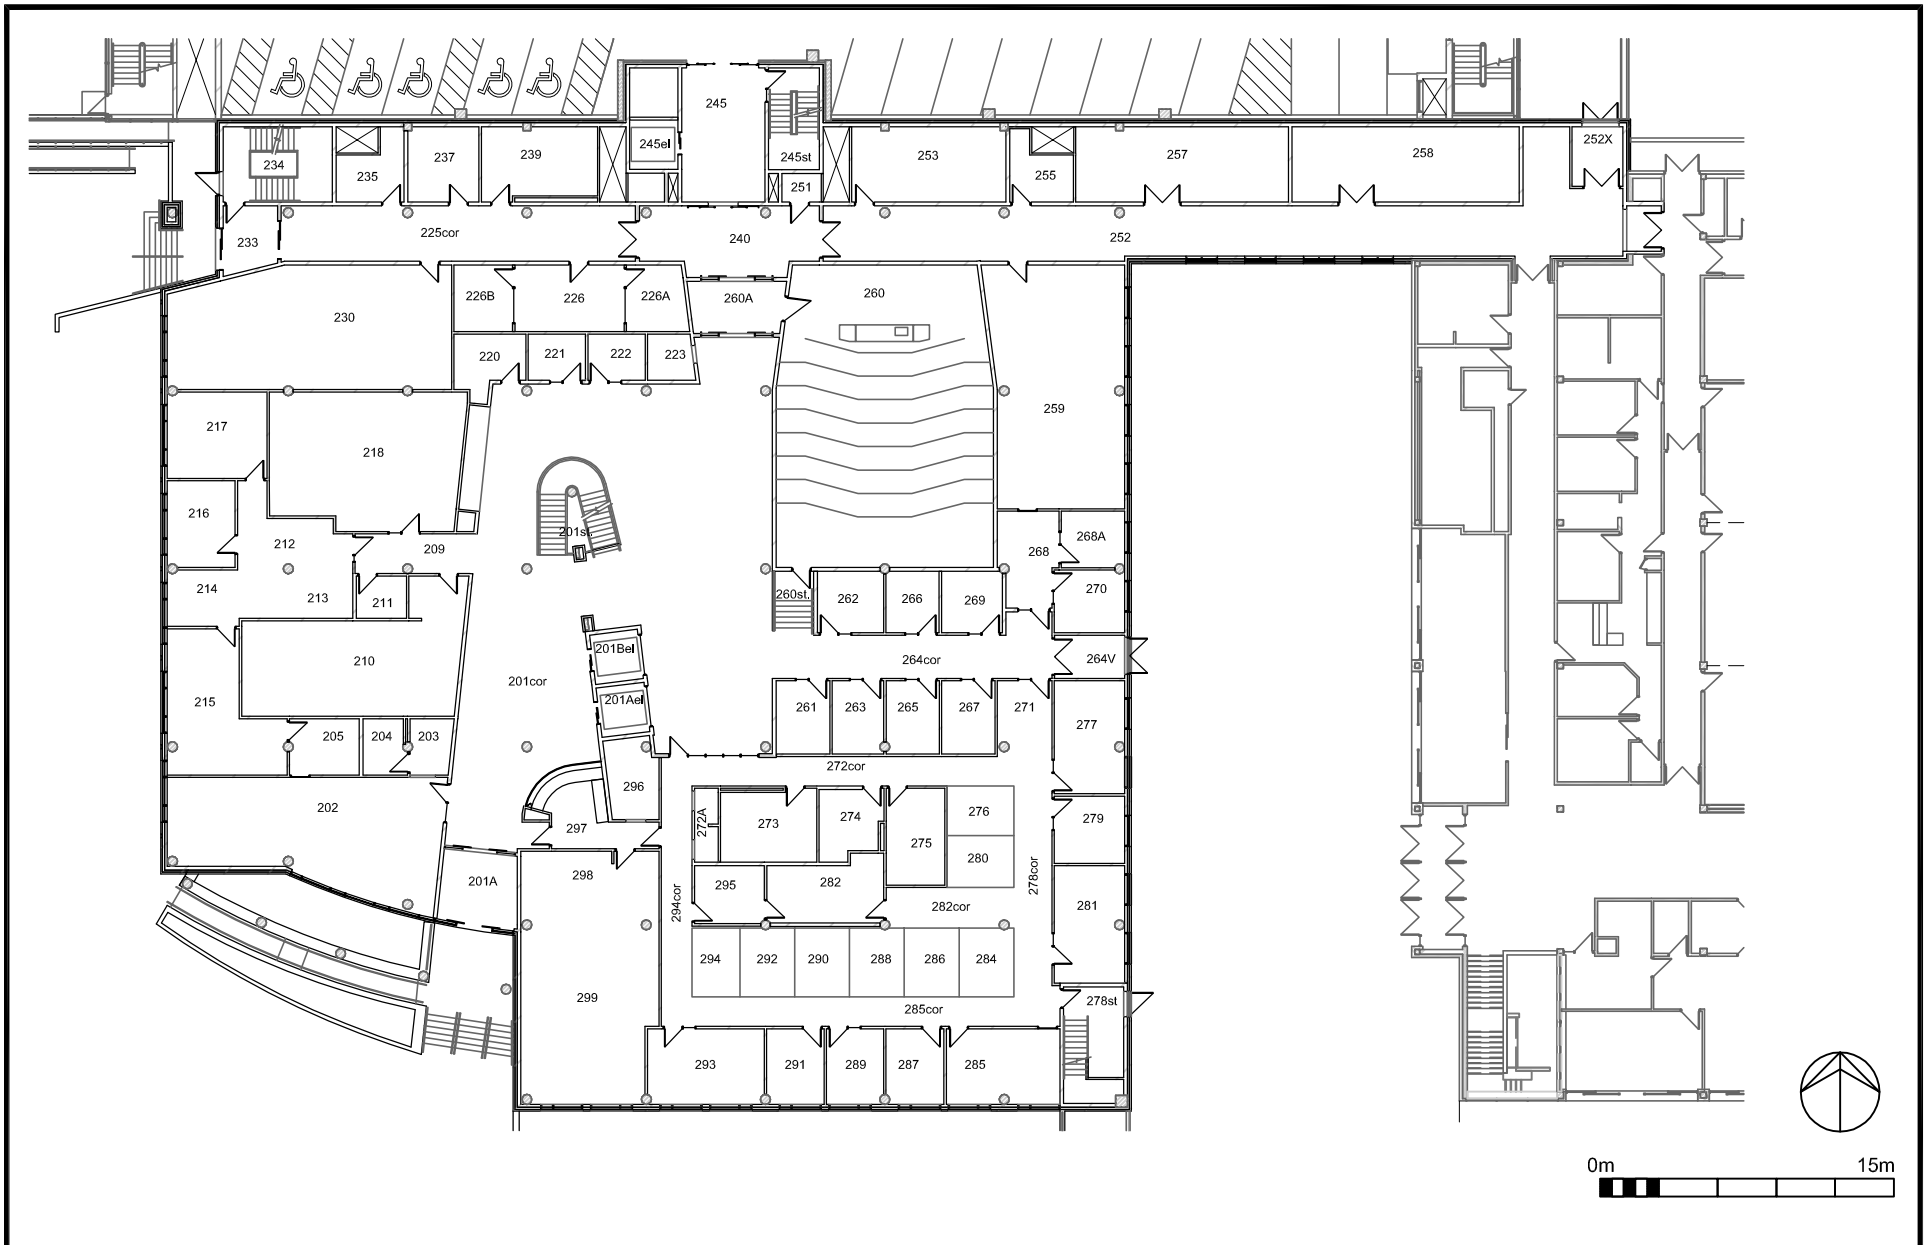


UNIVERSITY
OF MANITOBA

HELEN GLASS - 89 CURRY PL
283 - 200 LEVEL

NOVEMBER 22, 2017



Physical Plant Department
89 Freedman Crescent Winnipeg, MB

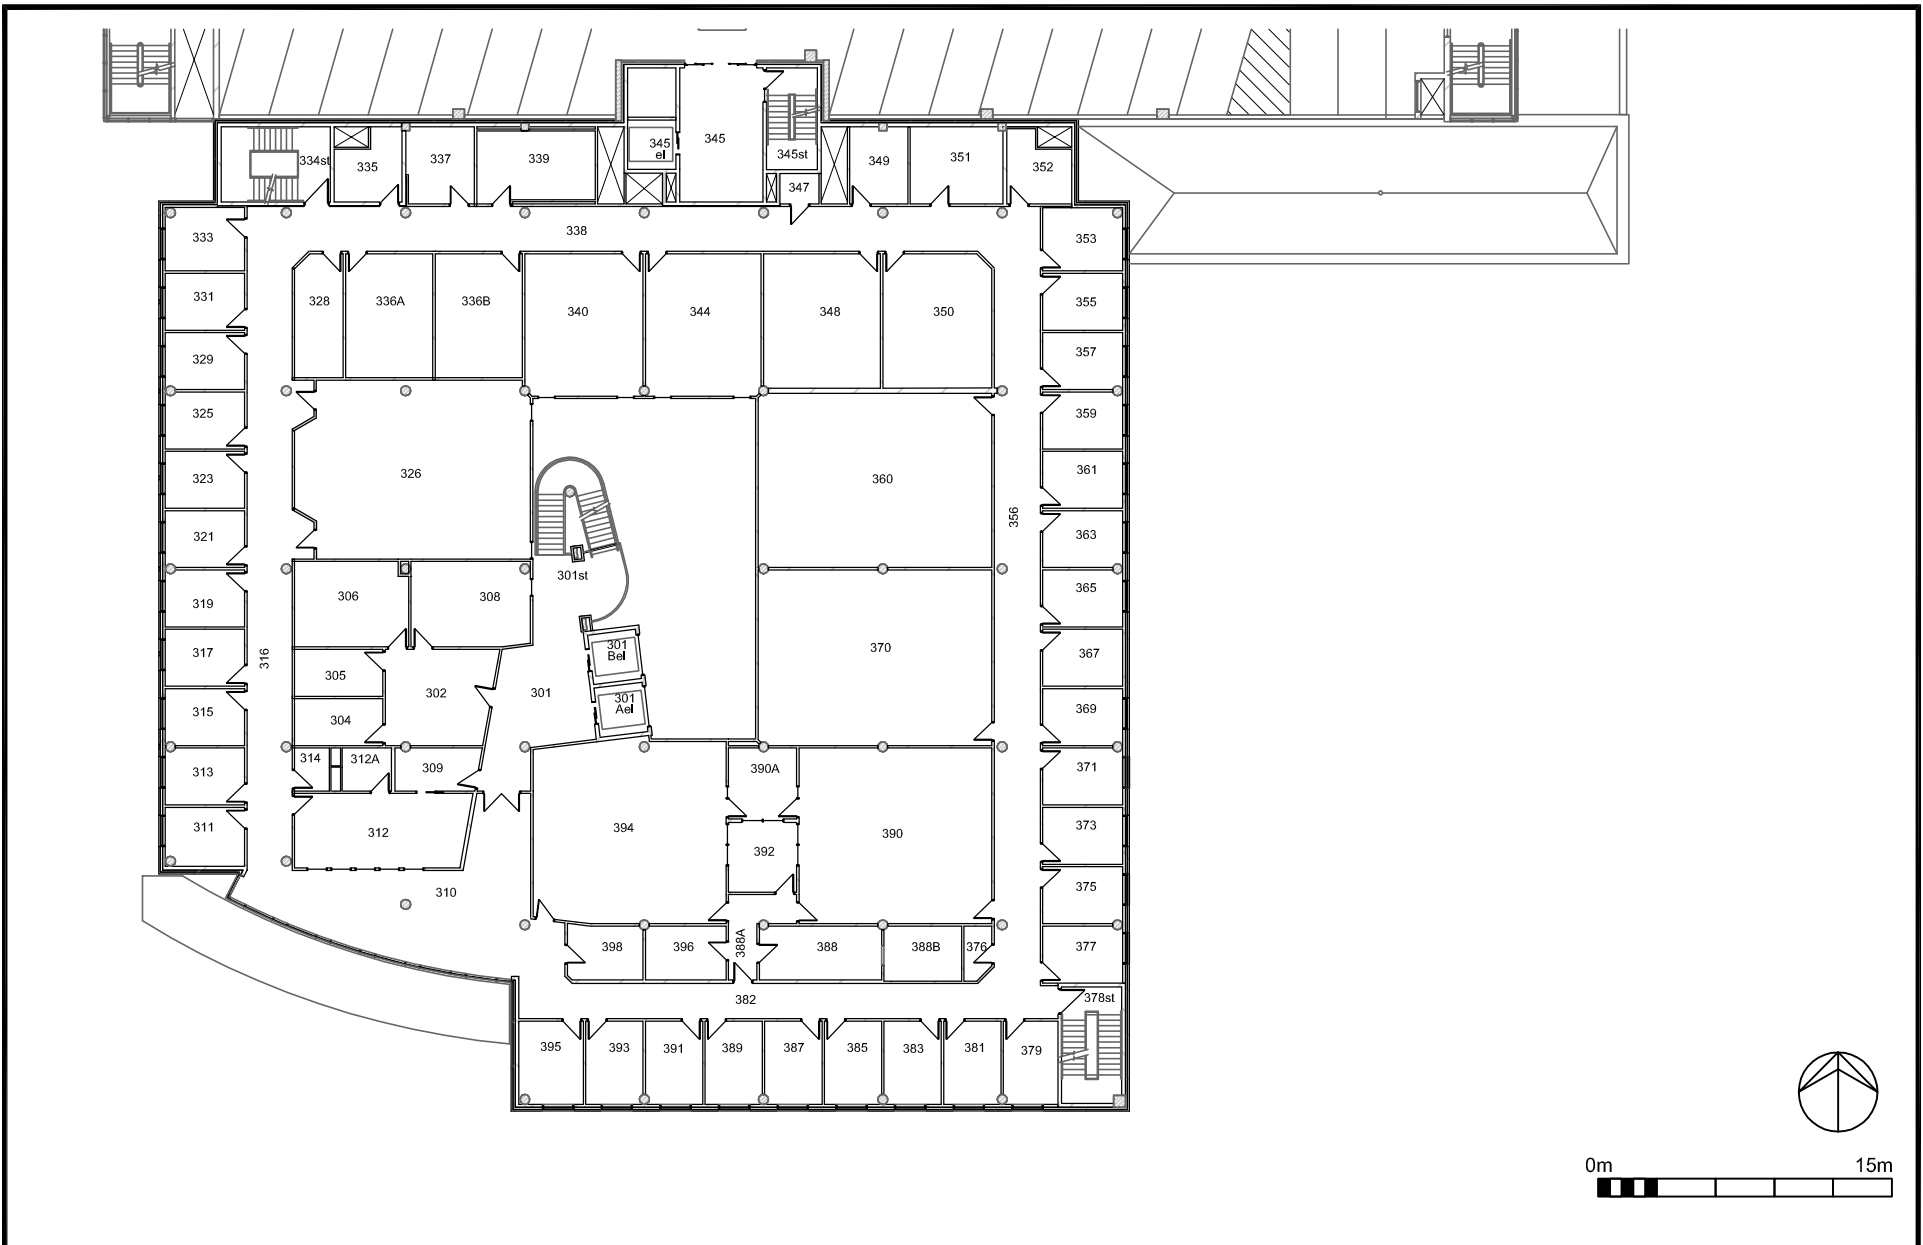



UNIVERSITY
OF MANITOBA

HELEN GLASS - 89 CURRY PL
283 - 300 LEVEL

NOVEMBER 23, 2017



Physical Plant Department
89 Freedman Crescent Winnipeg, MB

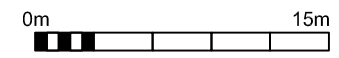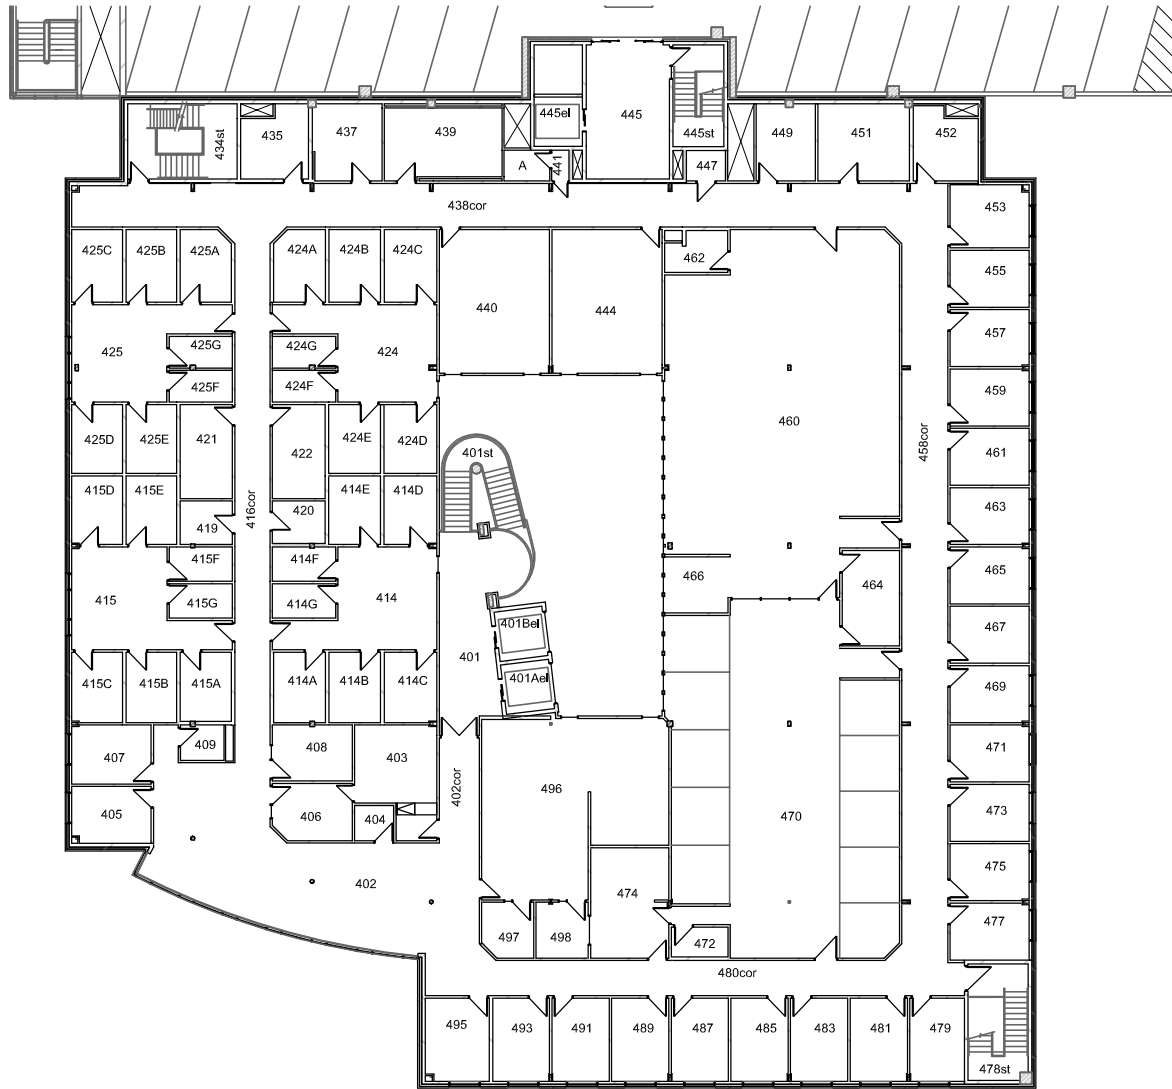

UNIVERSITY
OF MANITOBA

HELEN GLASS - 89 CURRY PL
283 - 400 LEVEL **NOVEMBER 22, 2017**



Physical Plant Department
89 Freedman Crescent Winnipeg, MB