


**TACHE HALL - 100 Level**

**Building 340, 341, 342**

**150 DAFOE ROAD**



0 (FT) 50

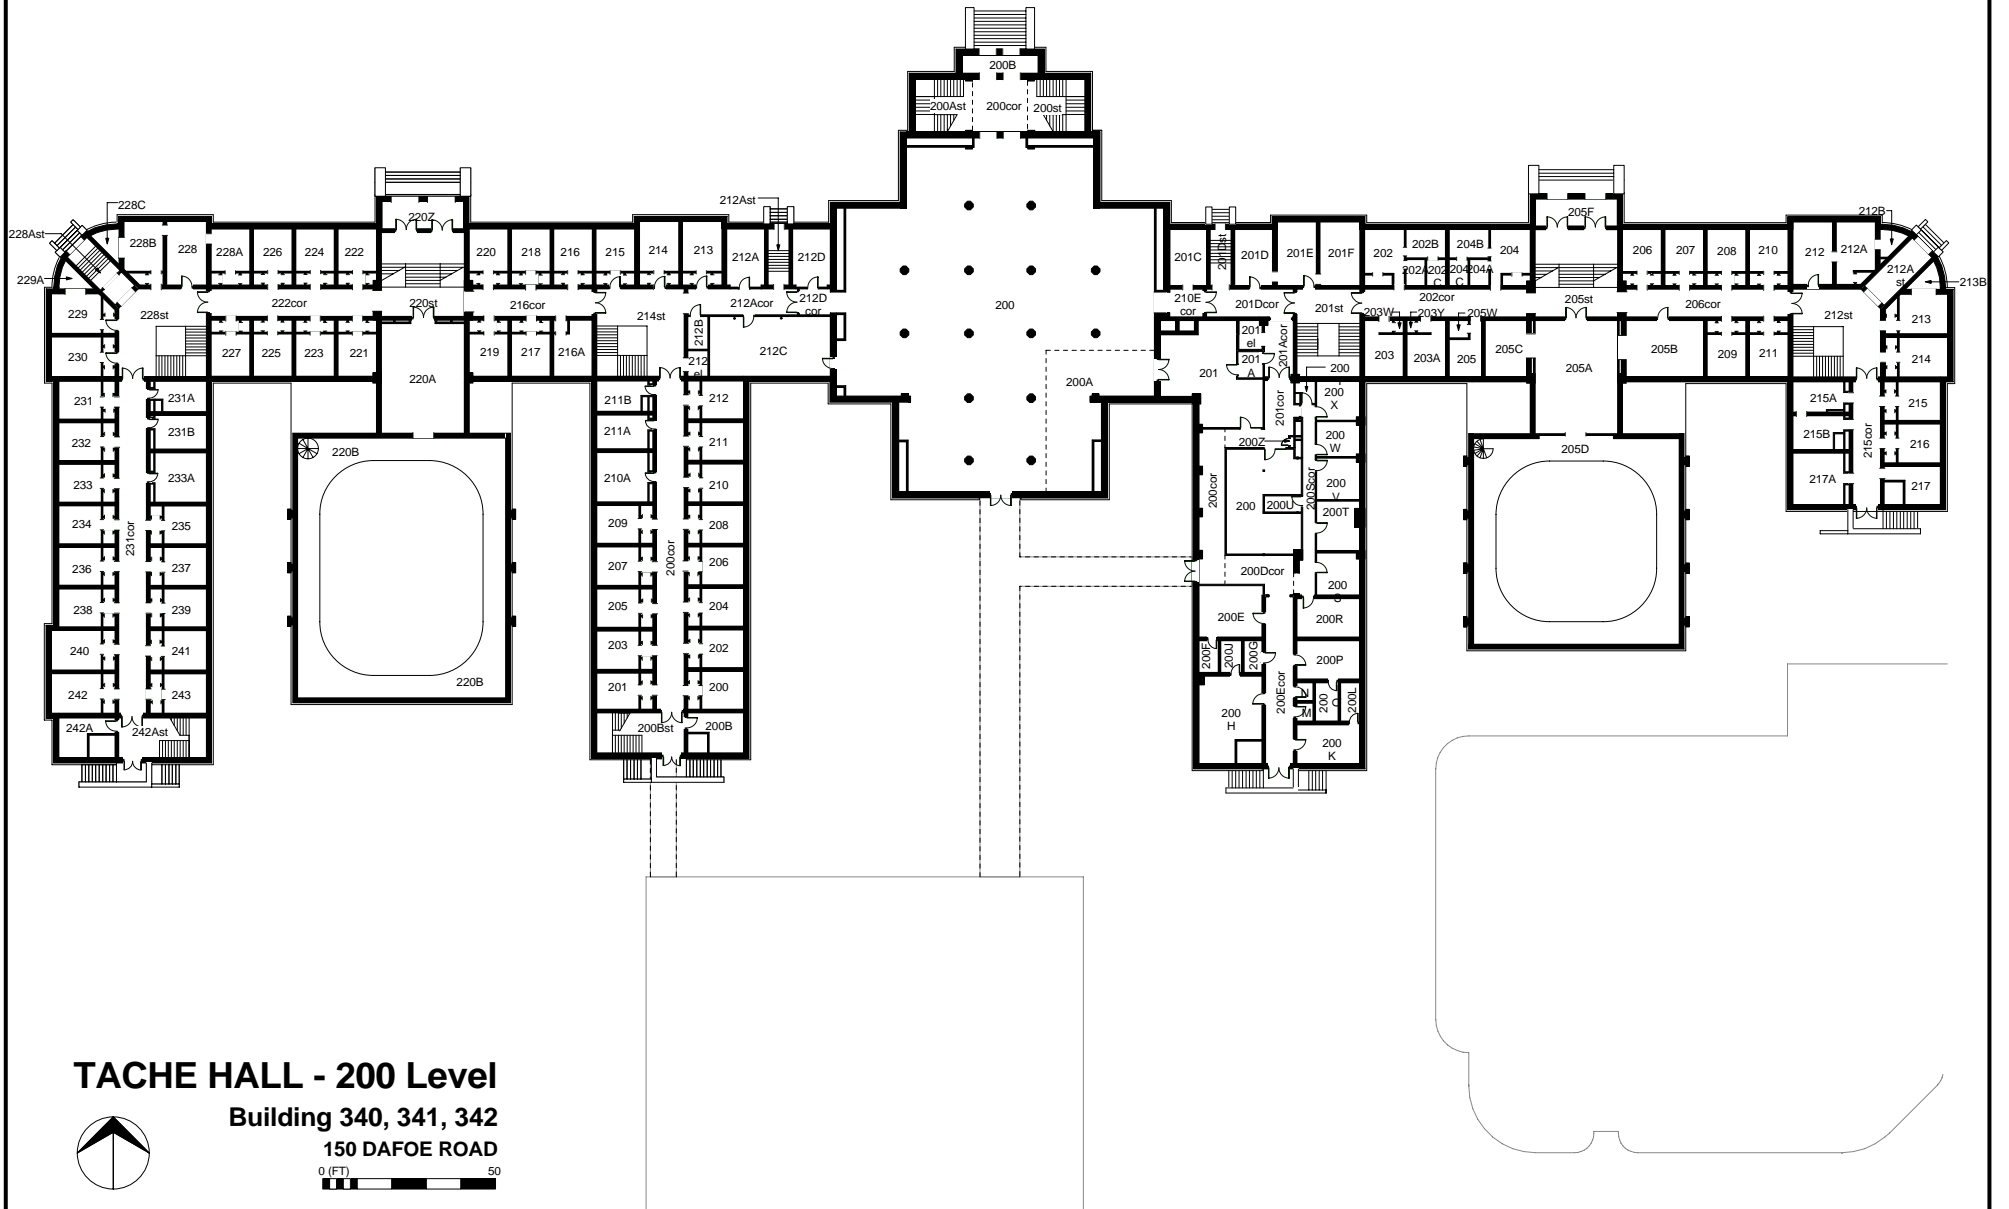


**TACHE HALL - 200 Level**

**Building 340, 341, 342**

**150 DAFOE ROAD**





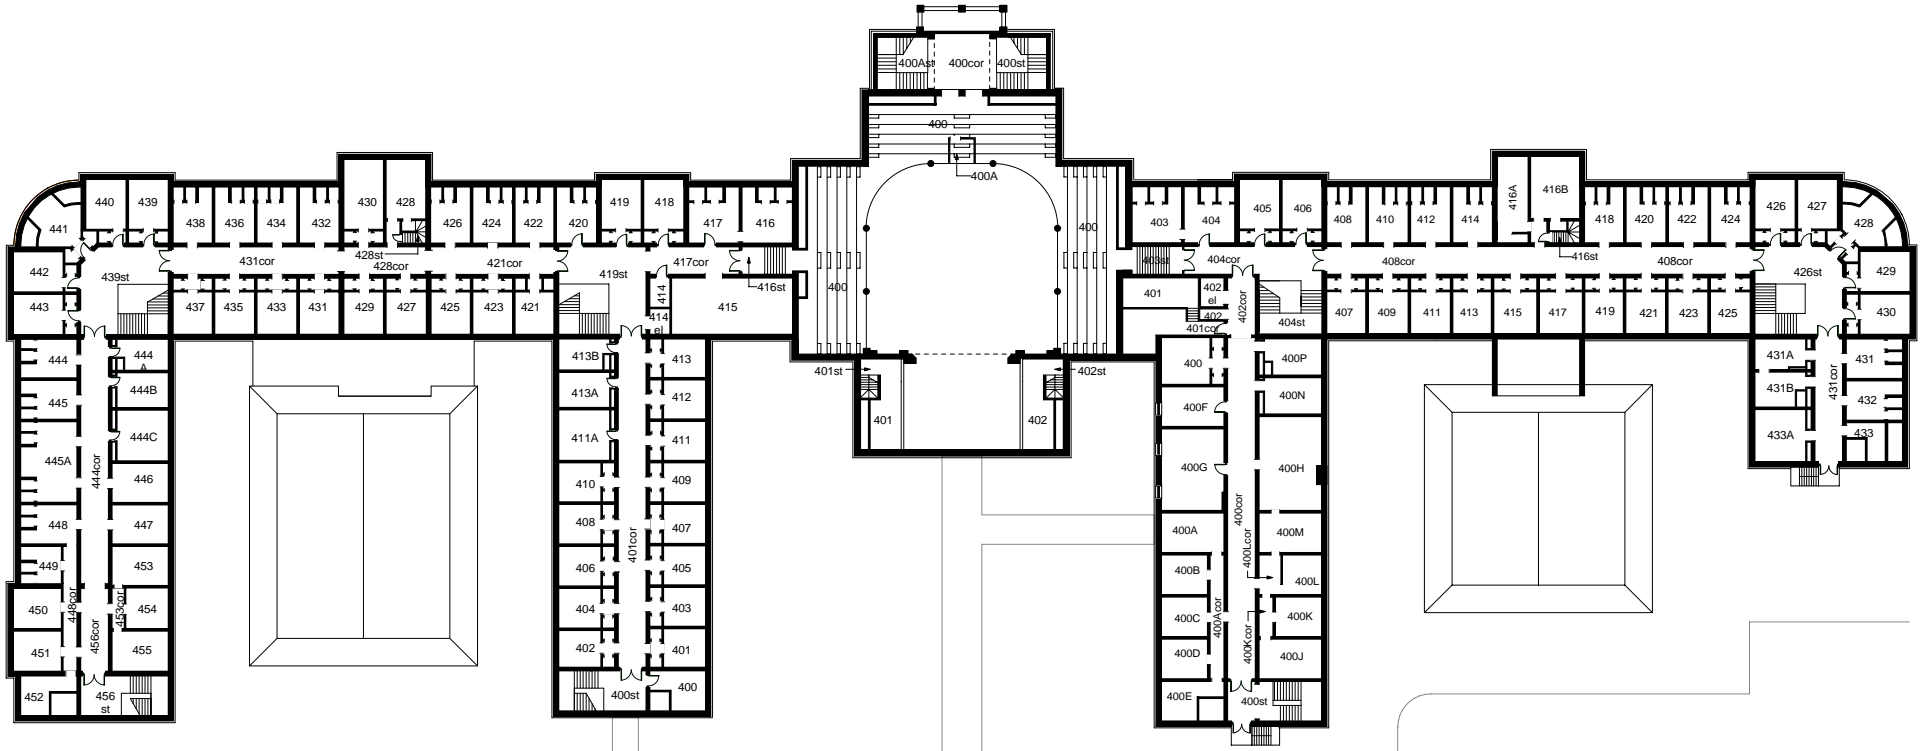

**TACHE HALL - 400 Level**

**Building 340, 341, 342**

**150 DAFOE ROAD**



0 (FT) 50